

Pt #	Northing	Easting	Elevation	Descriptor
3	2987.74038	1984.68011	1.006	STN
4	3030.25802	2001.89016	0.816	STN
5	2985.20428	2055.12056	0.793	STN


A to B inverts are measured off surface datum of 1.33 as shown on this plan
A invert level -600mm
B invert level -1400mm - A to B Drain length 120m- Fall 1: 150

C to B inverts are measured off surface datum of 0.6 as shown on this plan
C invert level -600mm -
B invert level -1010mm- C to B Drain length 31m Fall 1: 75

D to E inverts are measured off surface datum of 0.56 as shown on this plan
D invert level -600mm
E invert level -1050mm- D to E Drain length 68 m Fall 1: 150

E to F inverts are measured off surface datum of 0.60 as shown on this plan
E invert level -1050mm
F invert level -1250mm E to F Drain length 31m Fall 1: 150

F to Outfall inverts are measured off surface datum of 0.90 as shown on this plan
Outfall invert -1000mm Fall 1:200
Playground and all other drains Fall at 1: 150

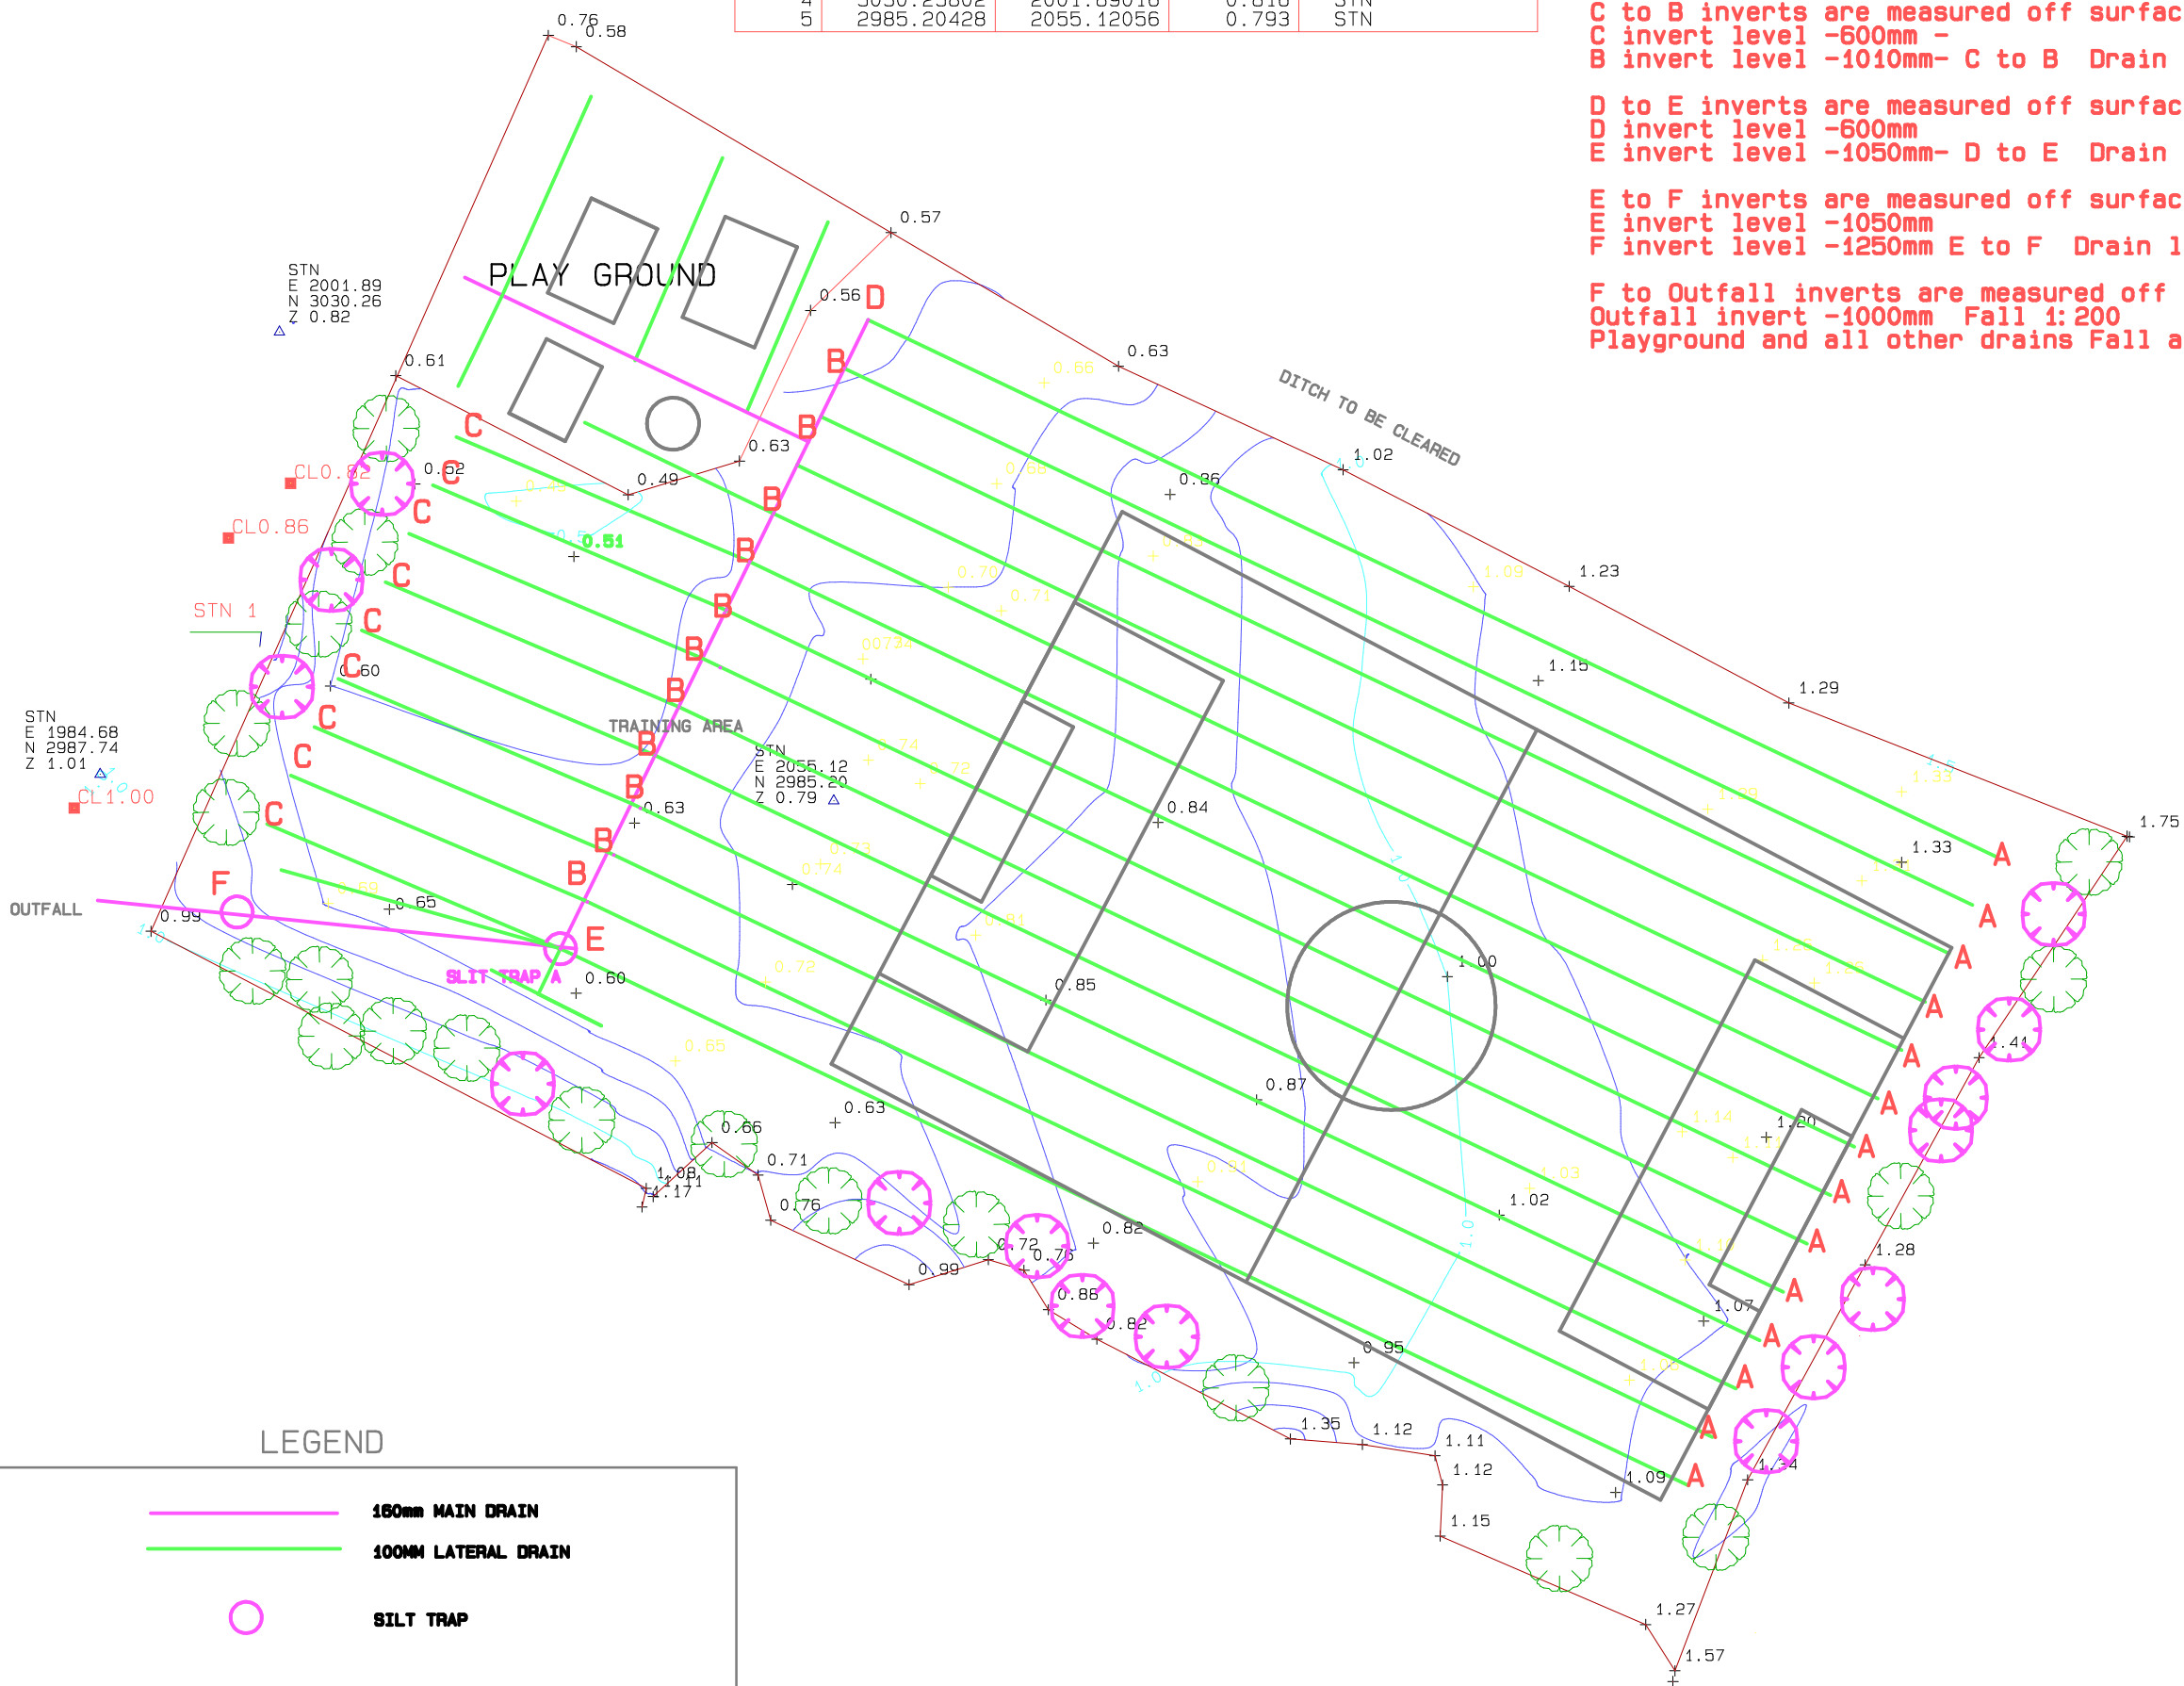

LEGEND

- 160mm MAIN DRAIN
- 100MM LATERAL DRAIN
- SILT TRAP

Project : Marston Playing Field

Client : Marston Parish Council

Scale :	1:500	Drawn :	A.Lewis
Dwg No. :	Final Drawing	Checked :	D Bates
Sheet No. :	1	Date :	7 Jul 2007
Revision :	1		

Total Turf Solutions Ltd
PO Box 250
Northampton
NN5 5WZ
Tel. +44 (0)1604 750 555
Fax +44 (0)1604 750 780
www.totalturf.com
Info@totalturf.com

pdfMachine - is a pdf writer that produces quality PDF files with ease!
Get yours now!
"Thank you very much! I can use Acrobat Distiller or the Acrobat PDFWriter but I consider your product a lot easier to use and much preferable to Adobe's" A.Sarras - USA